

# Appendix E

## Franchise Utility Plans

Telus Communications

Shaw Cable


Alta Gas



**Telus Communications**


---



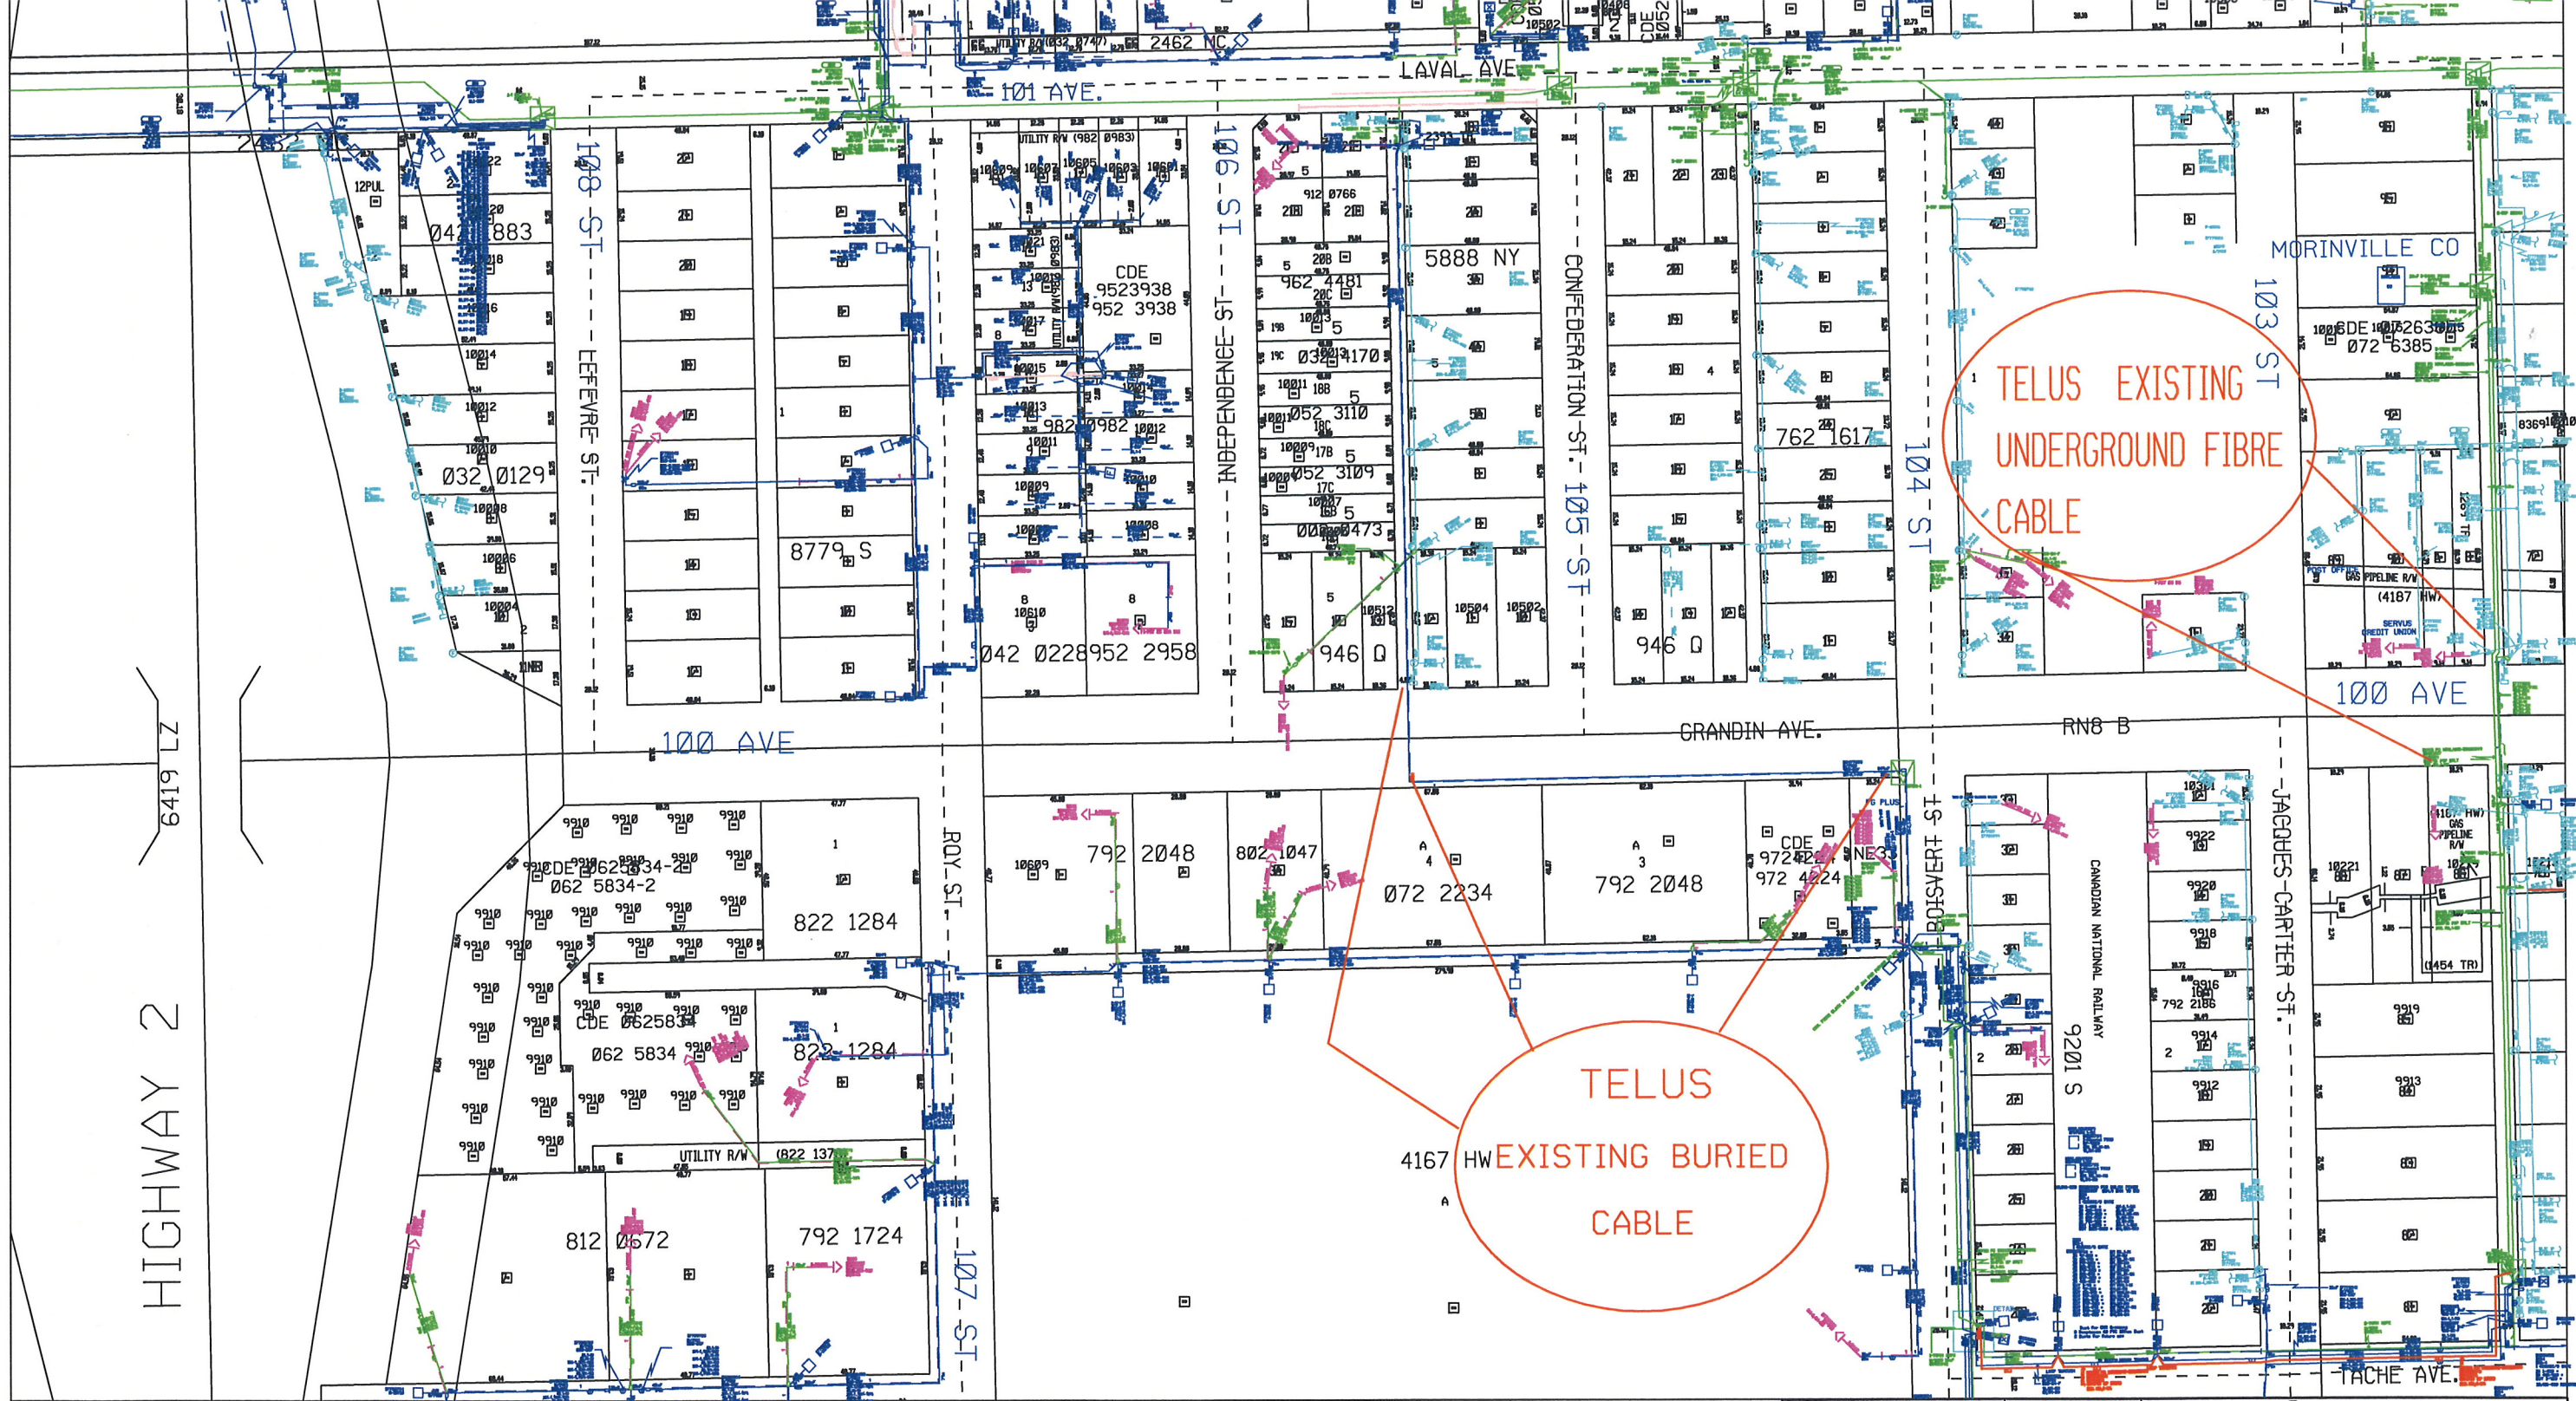

HIGHWAY 2  
6419 LZ



	Scale	Originator	
	2000	Marj Schmidt	
Wire Center	Phone: 780-508-2386		Network
	MRVL-MORINVILLE	Project	
Reissue	901.dgn	Plan	
	2013-02-04	901	



TELUS EXISTING  
BURIED CABLE

TELUS EXISTING  
UNDER GROUND  
CABLE


TELUS EXISTING  
BURIED CABLE


TELUS EXISTING  
BURIED CABLE  
TELUS EXISTING  
UNDERGROUND


TELUS EXISTING  
UNDERGROUND  
CABLE


	Scale	Originator	
	2000	Marj Schmidt	
Wire Center	Project		Network
	MRVL-MORINVILLE		RC2012 022725mrv1
Reissue	Plan		
	902.dgn		902
	2013-02-04		




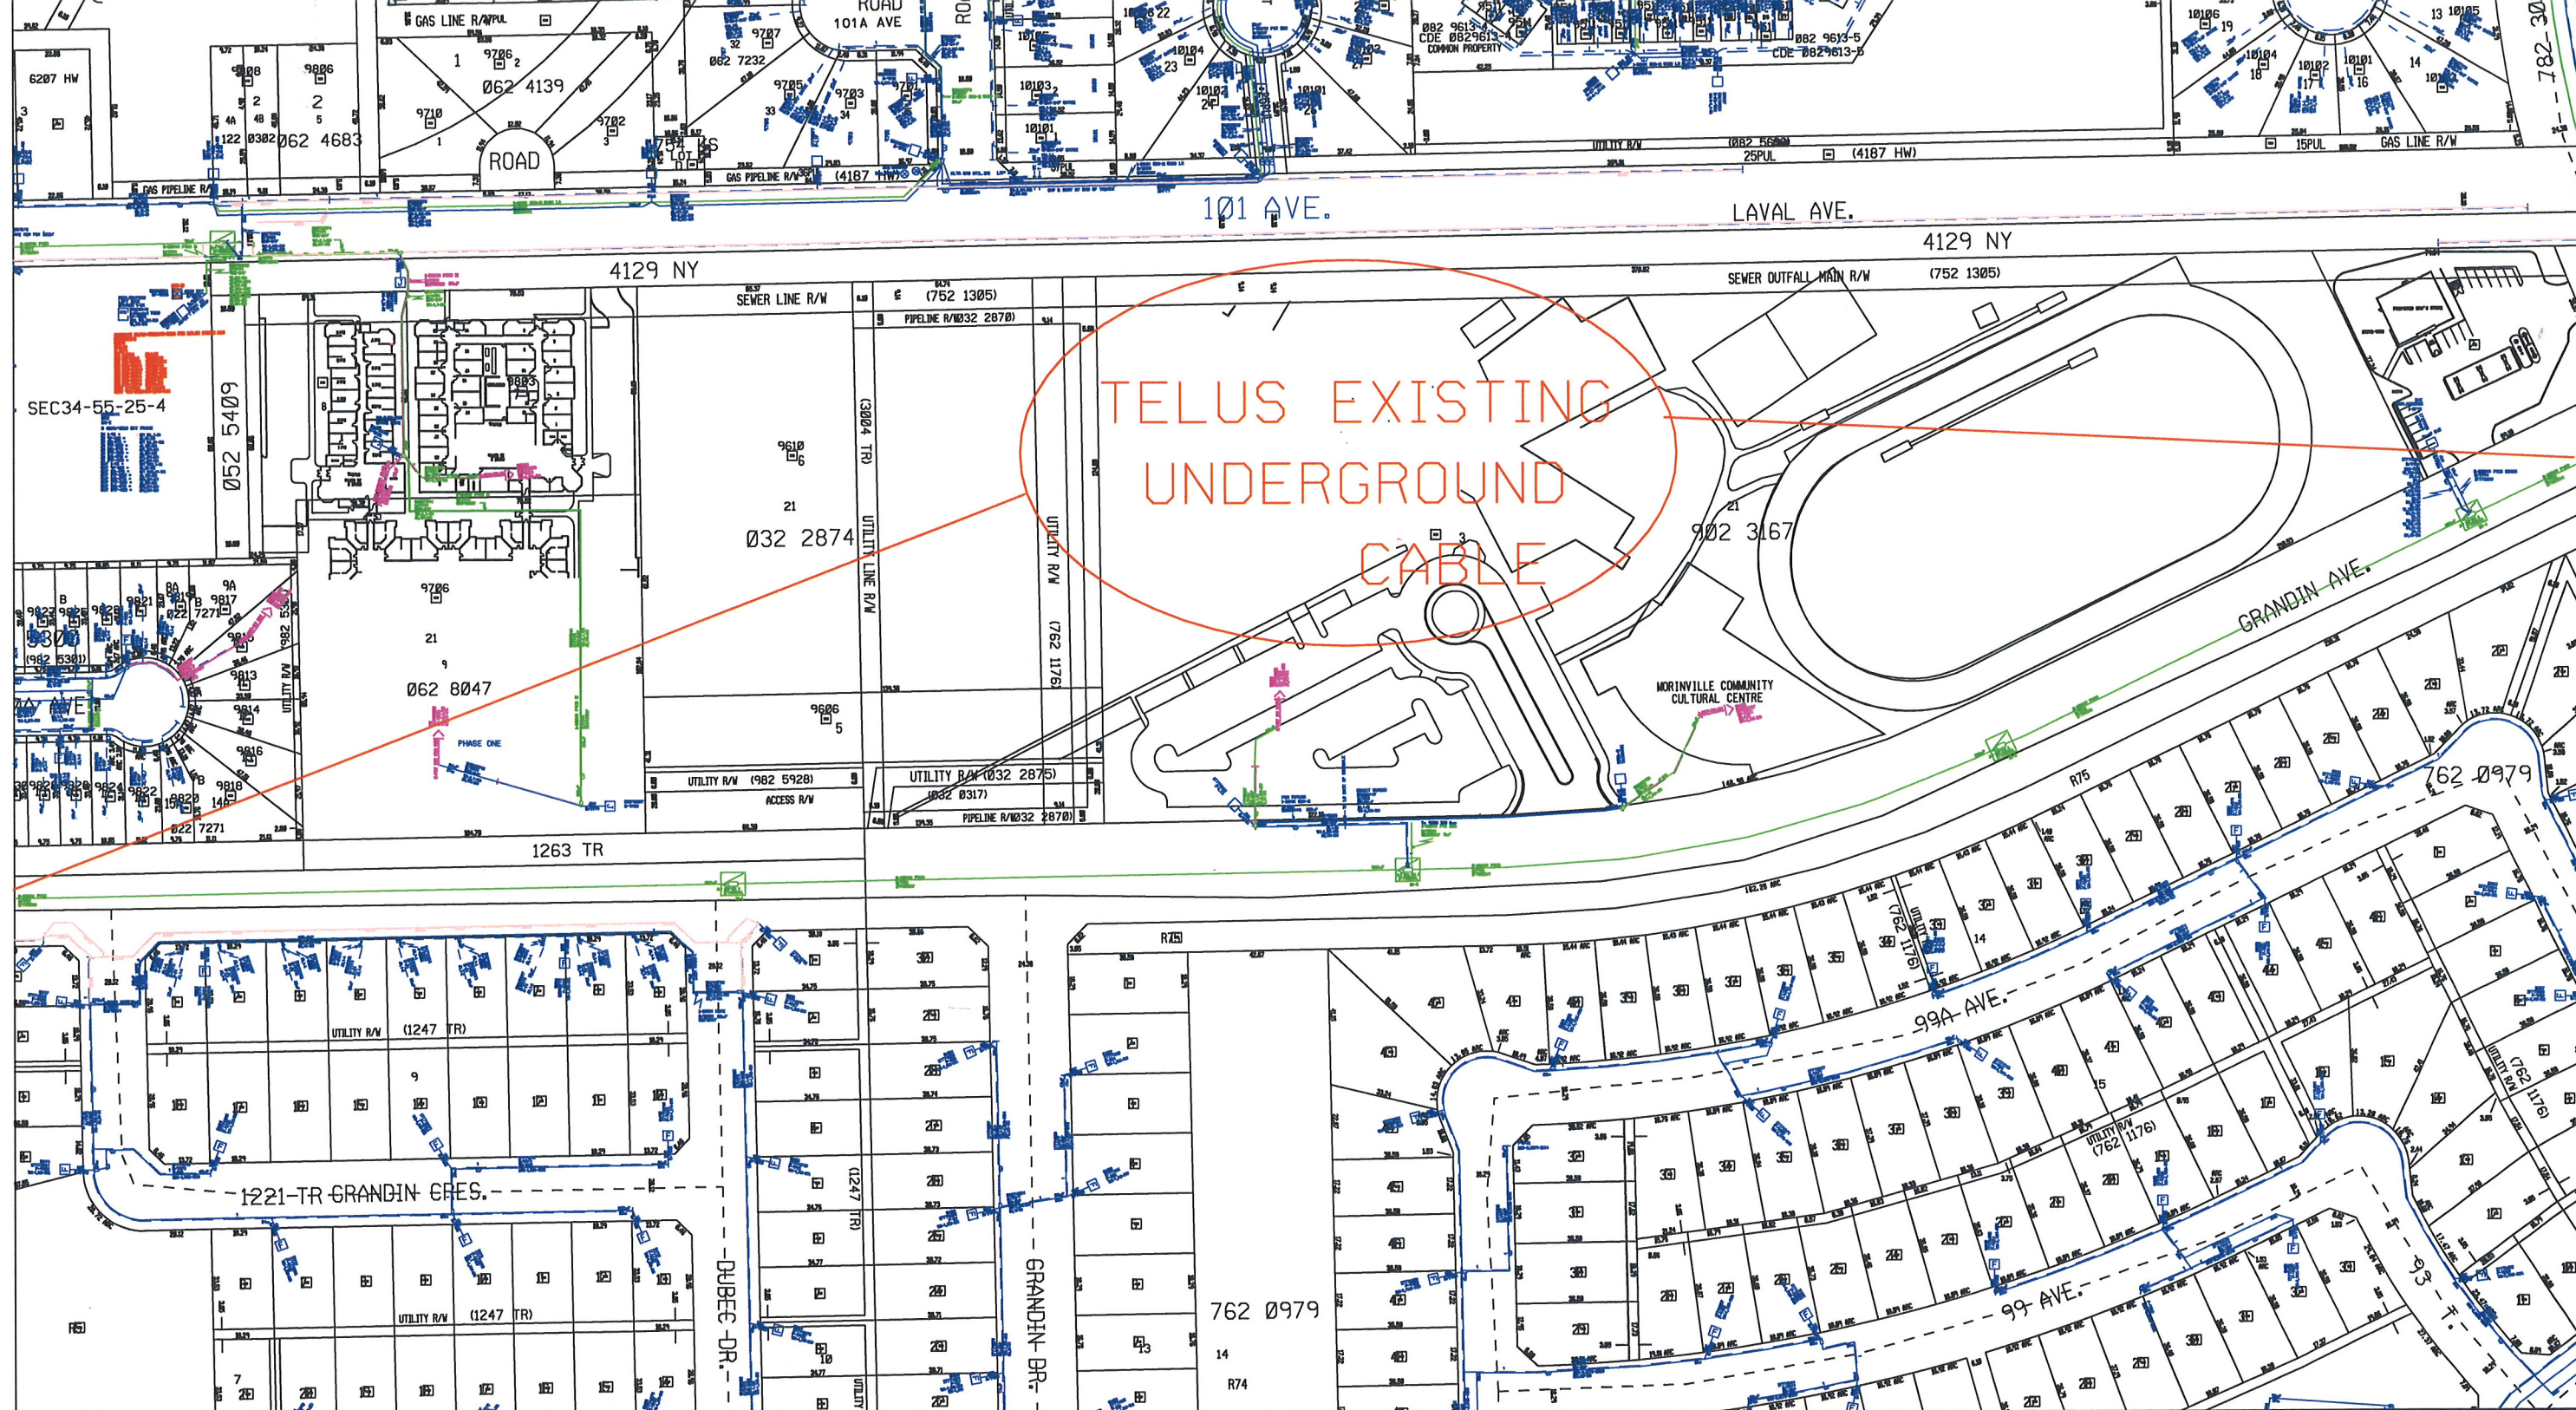

	Scale	Originator	
	2000	Marj Schmidt	
Wire Center	Project		Network
	MRVL-MORINVILLE		RC2012 022725mrv1
Reissue	903.dgn	Plan	
	2013-02-04	903	

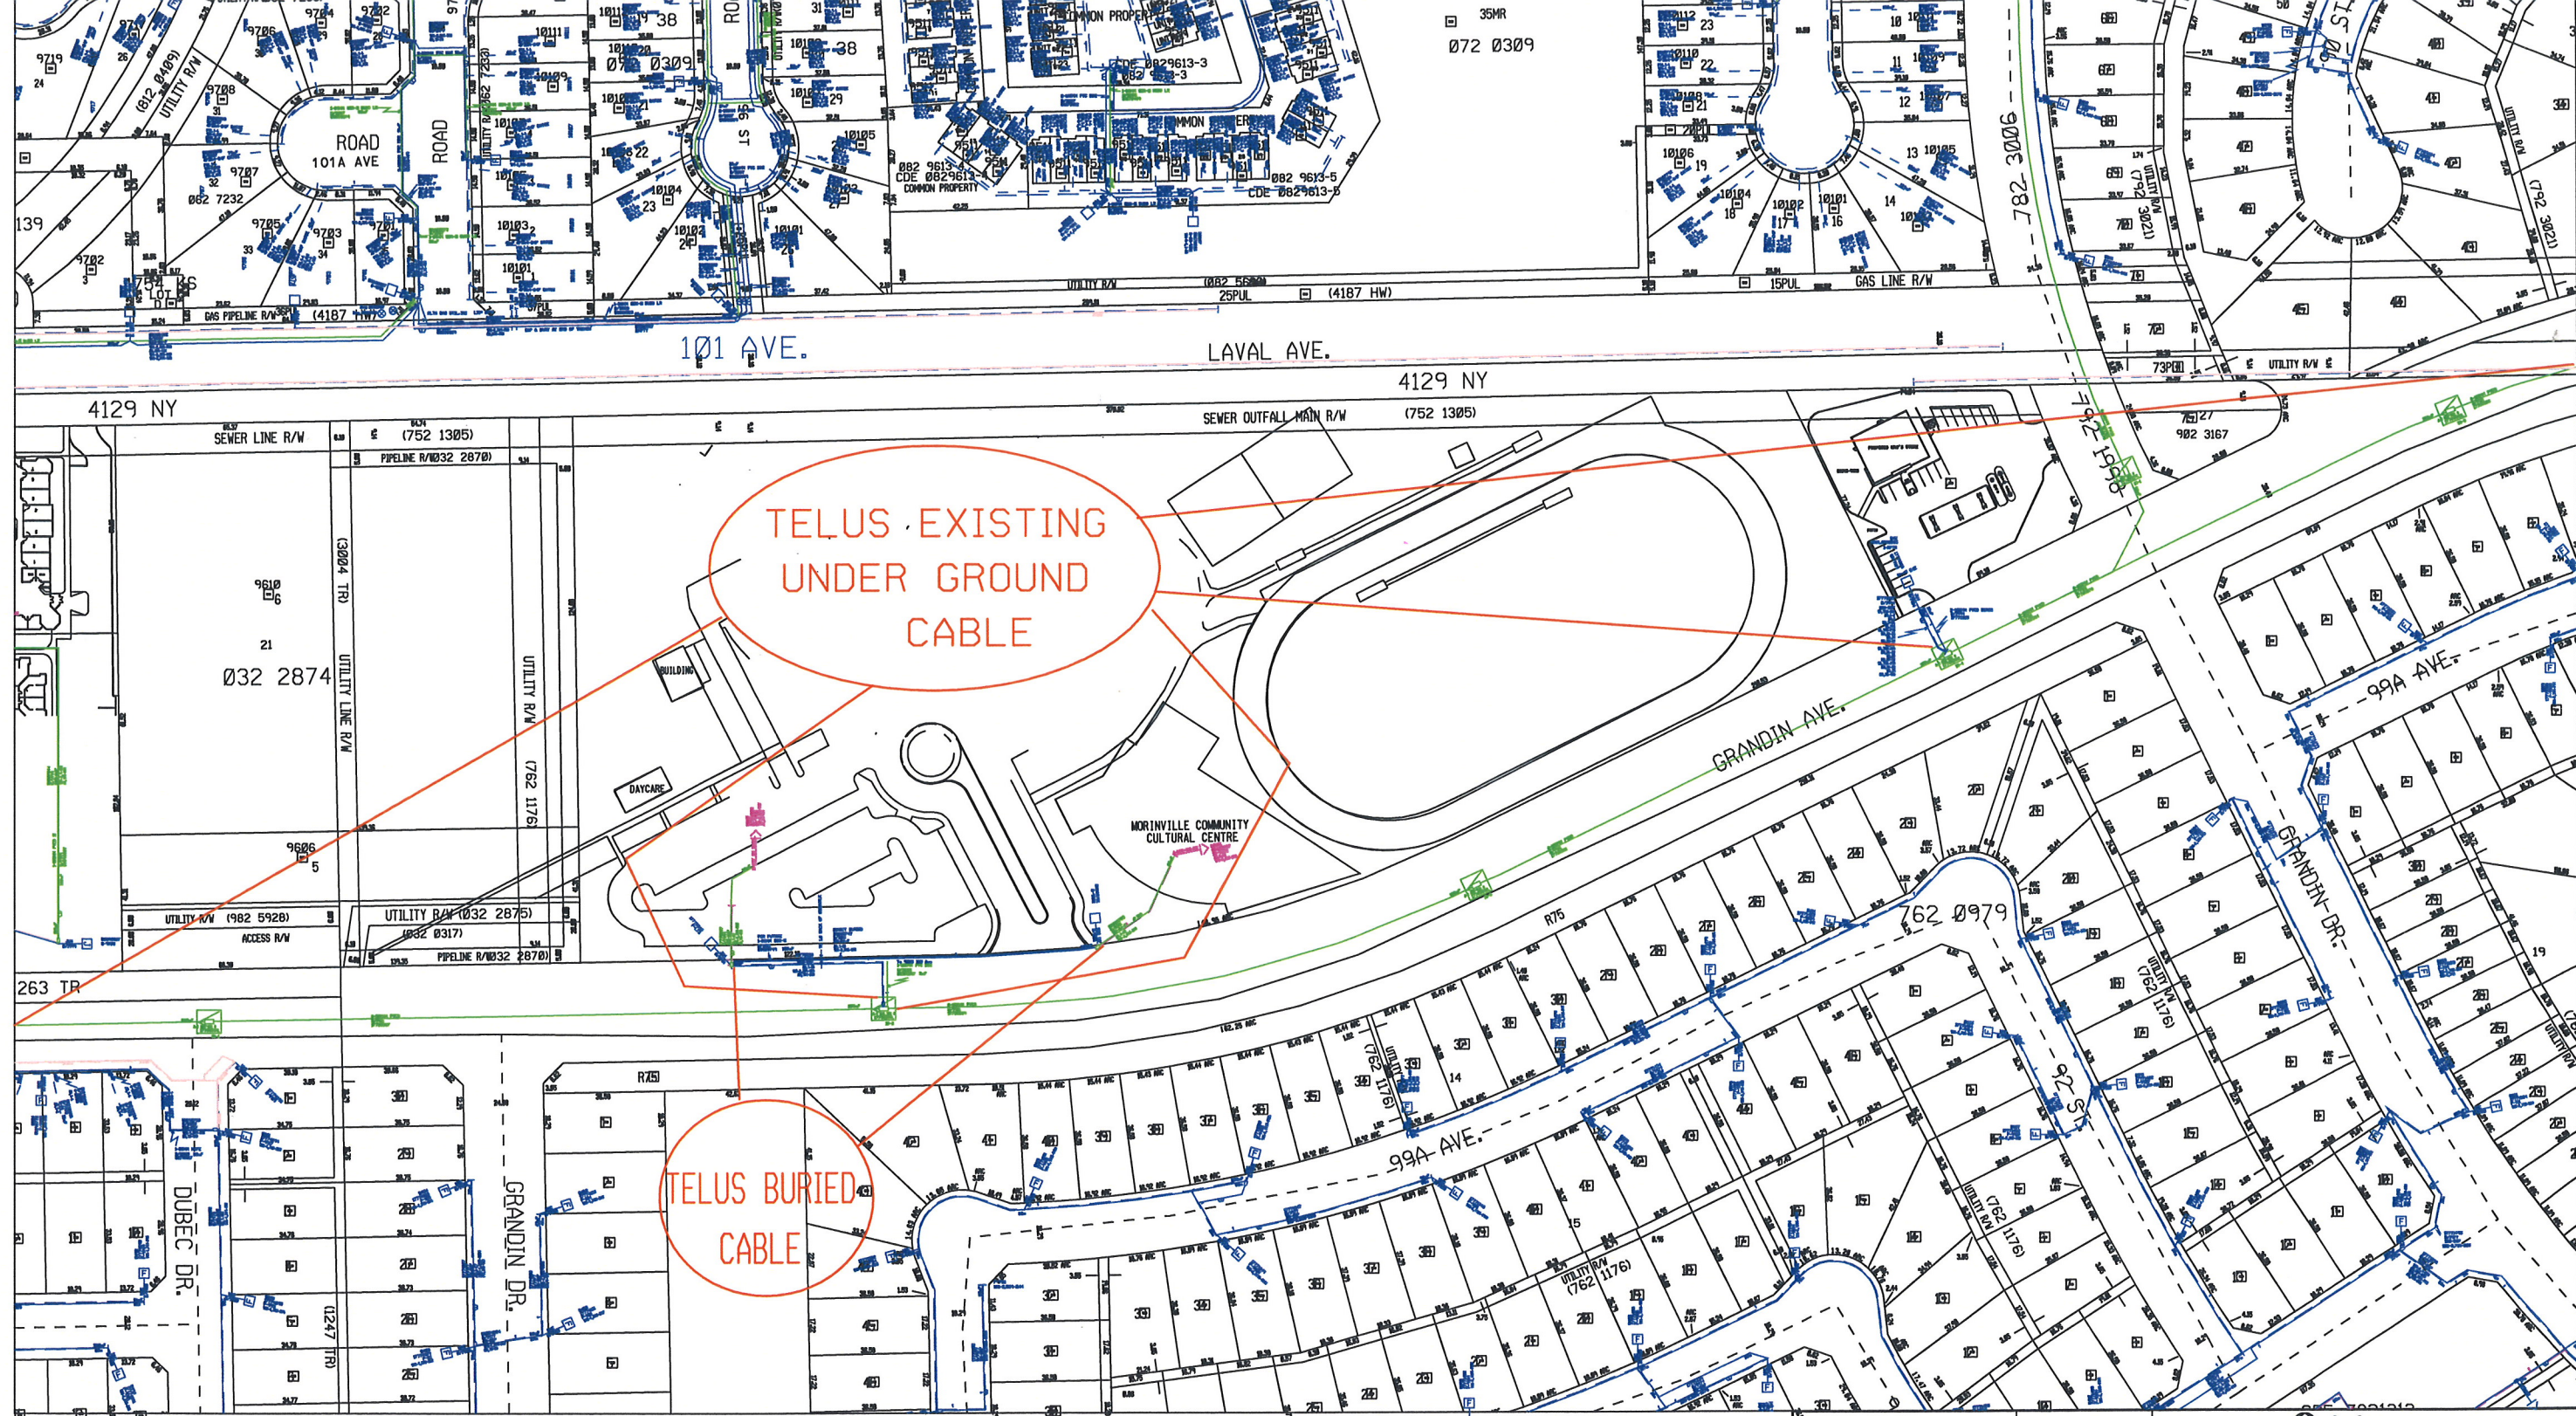



	Scale	Originator	
	2000	Marj Schmidt	
Wire Center	MRVL-MORINVILLE	Phone: 780-508-2386	Network
		Project RC2012	022725mrv1
Reissue	904.dgn	Plan	
	2013-02-04	904	

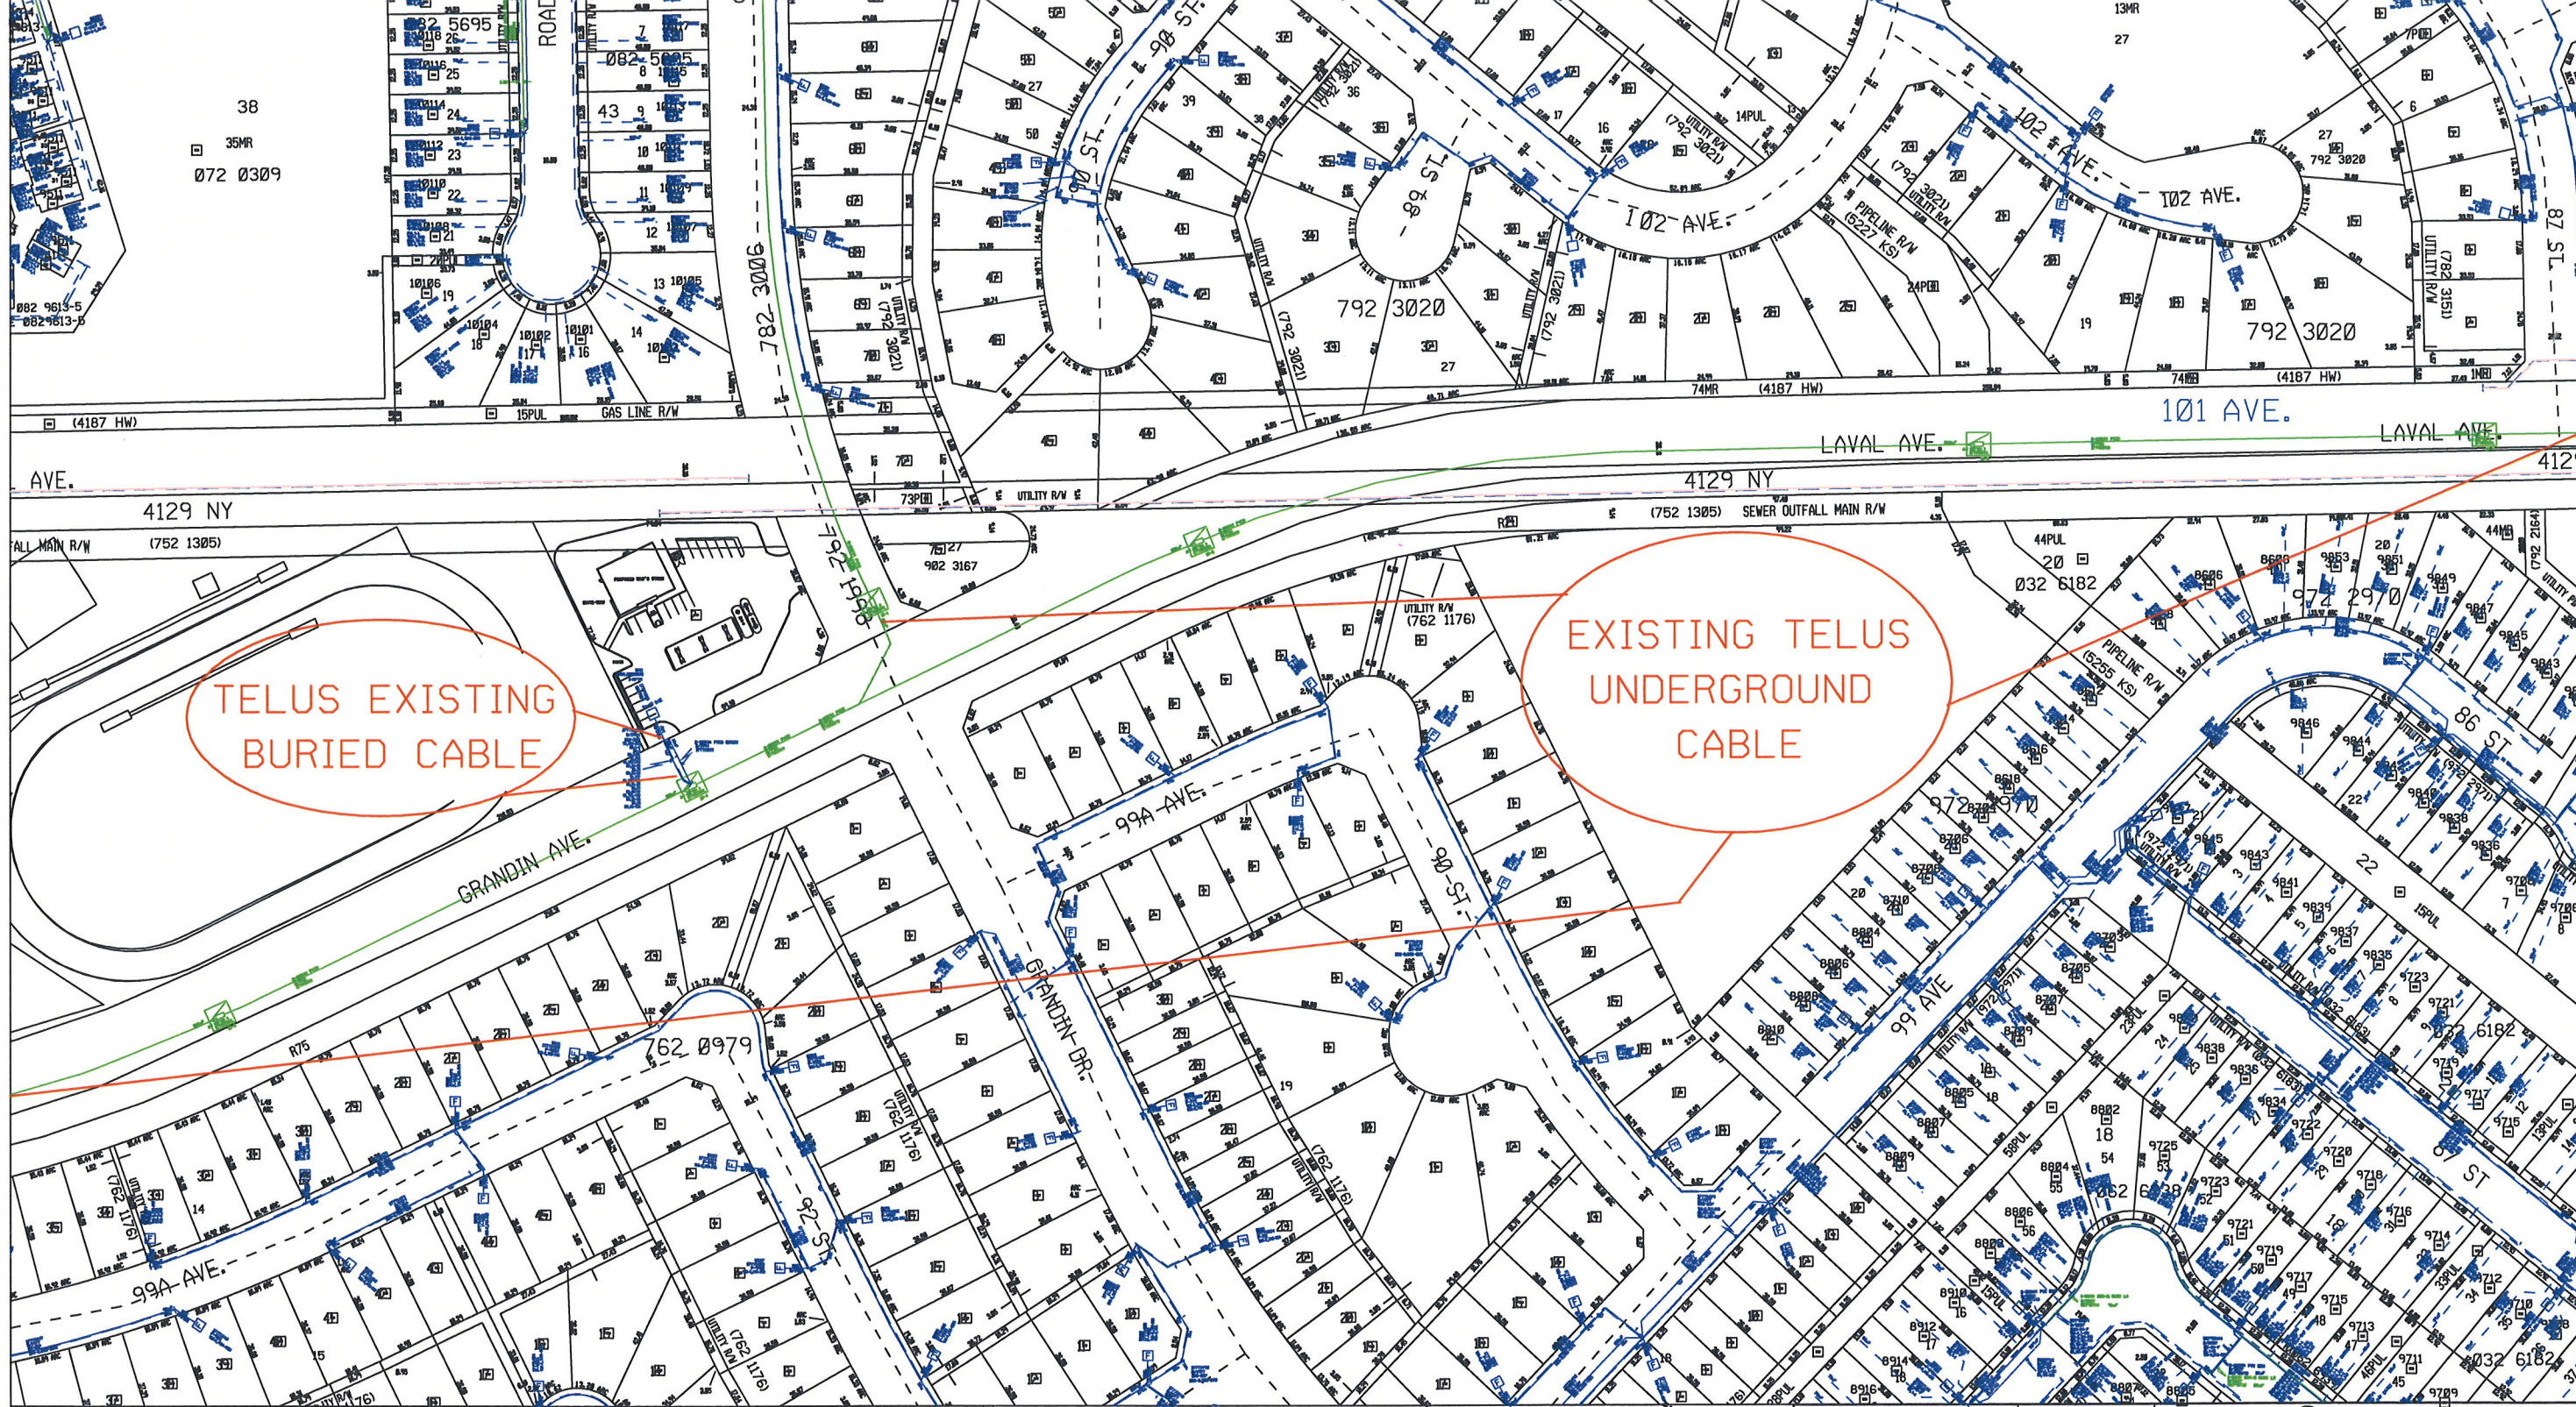


TELUS EXISTING  
BURIED CABLE

EXISTING TELUS  
UNDERGROUND  
CABLE

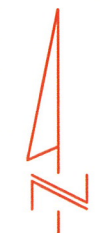

	Scale	Originator	
	2000	Marj Schmidt	
Wire Center	Project		Network
	MRVL-MORINVILLE		RC2012 022725mrv1
Reissue	905.dgn	Plan	
	2013-02-04		

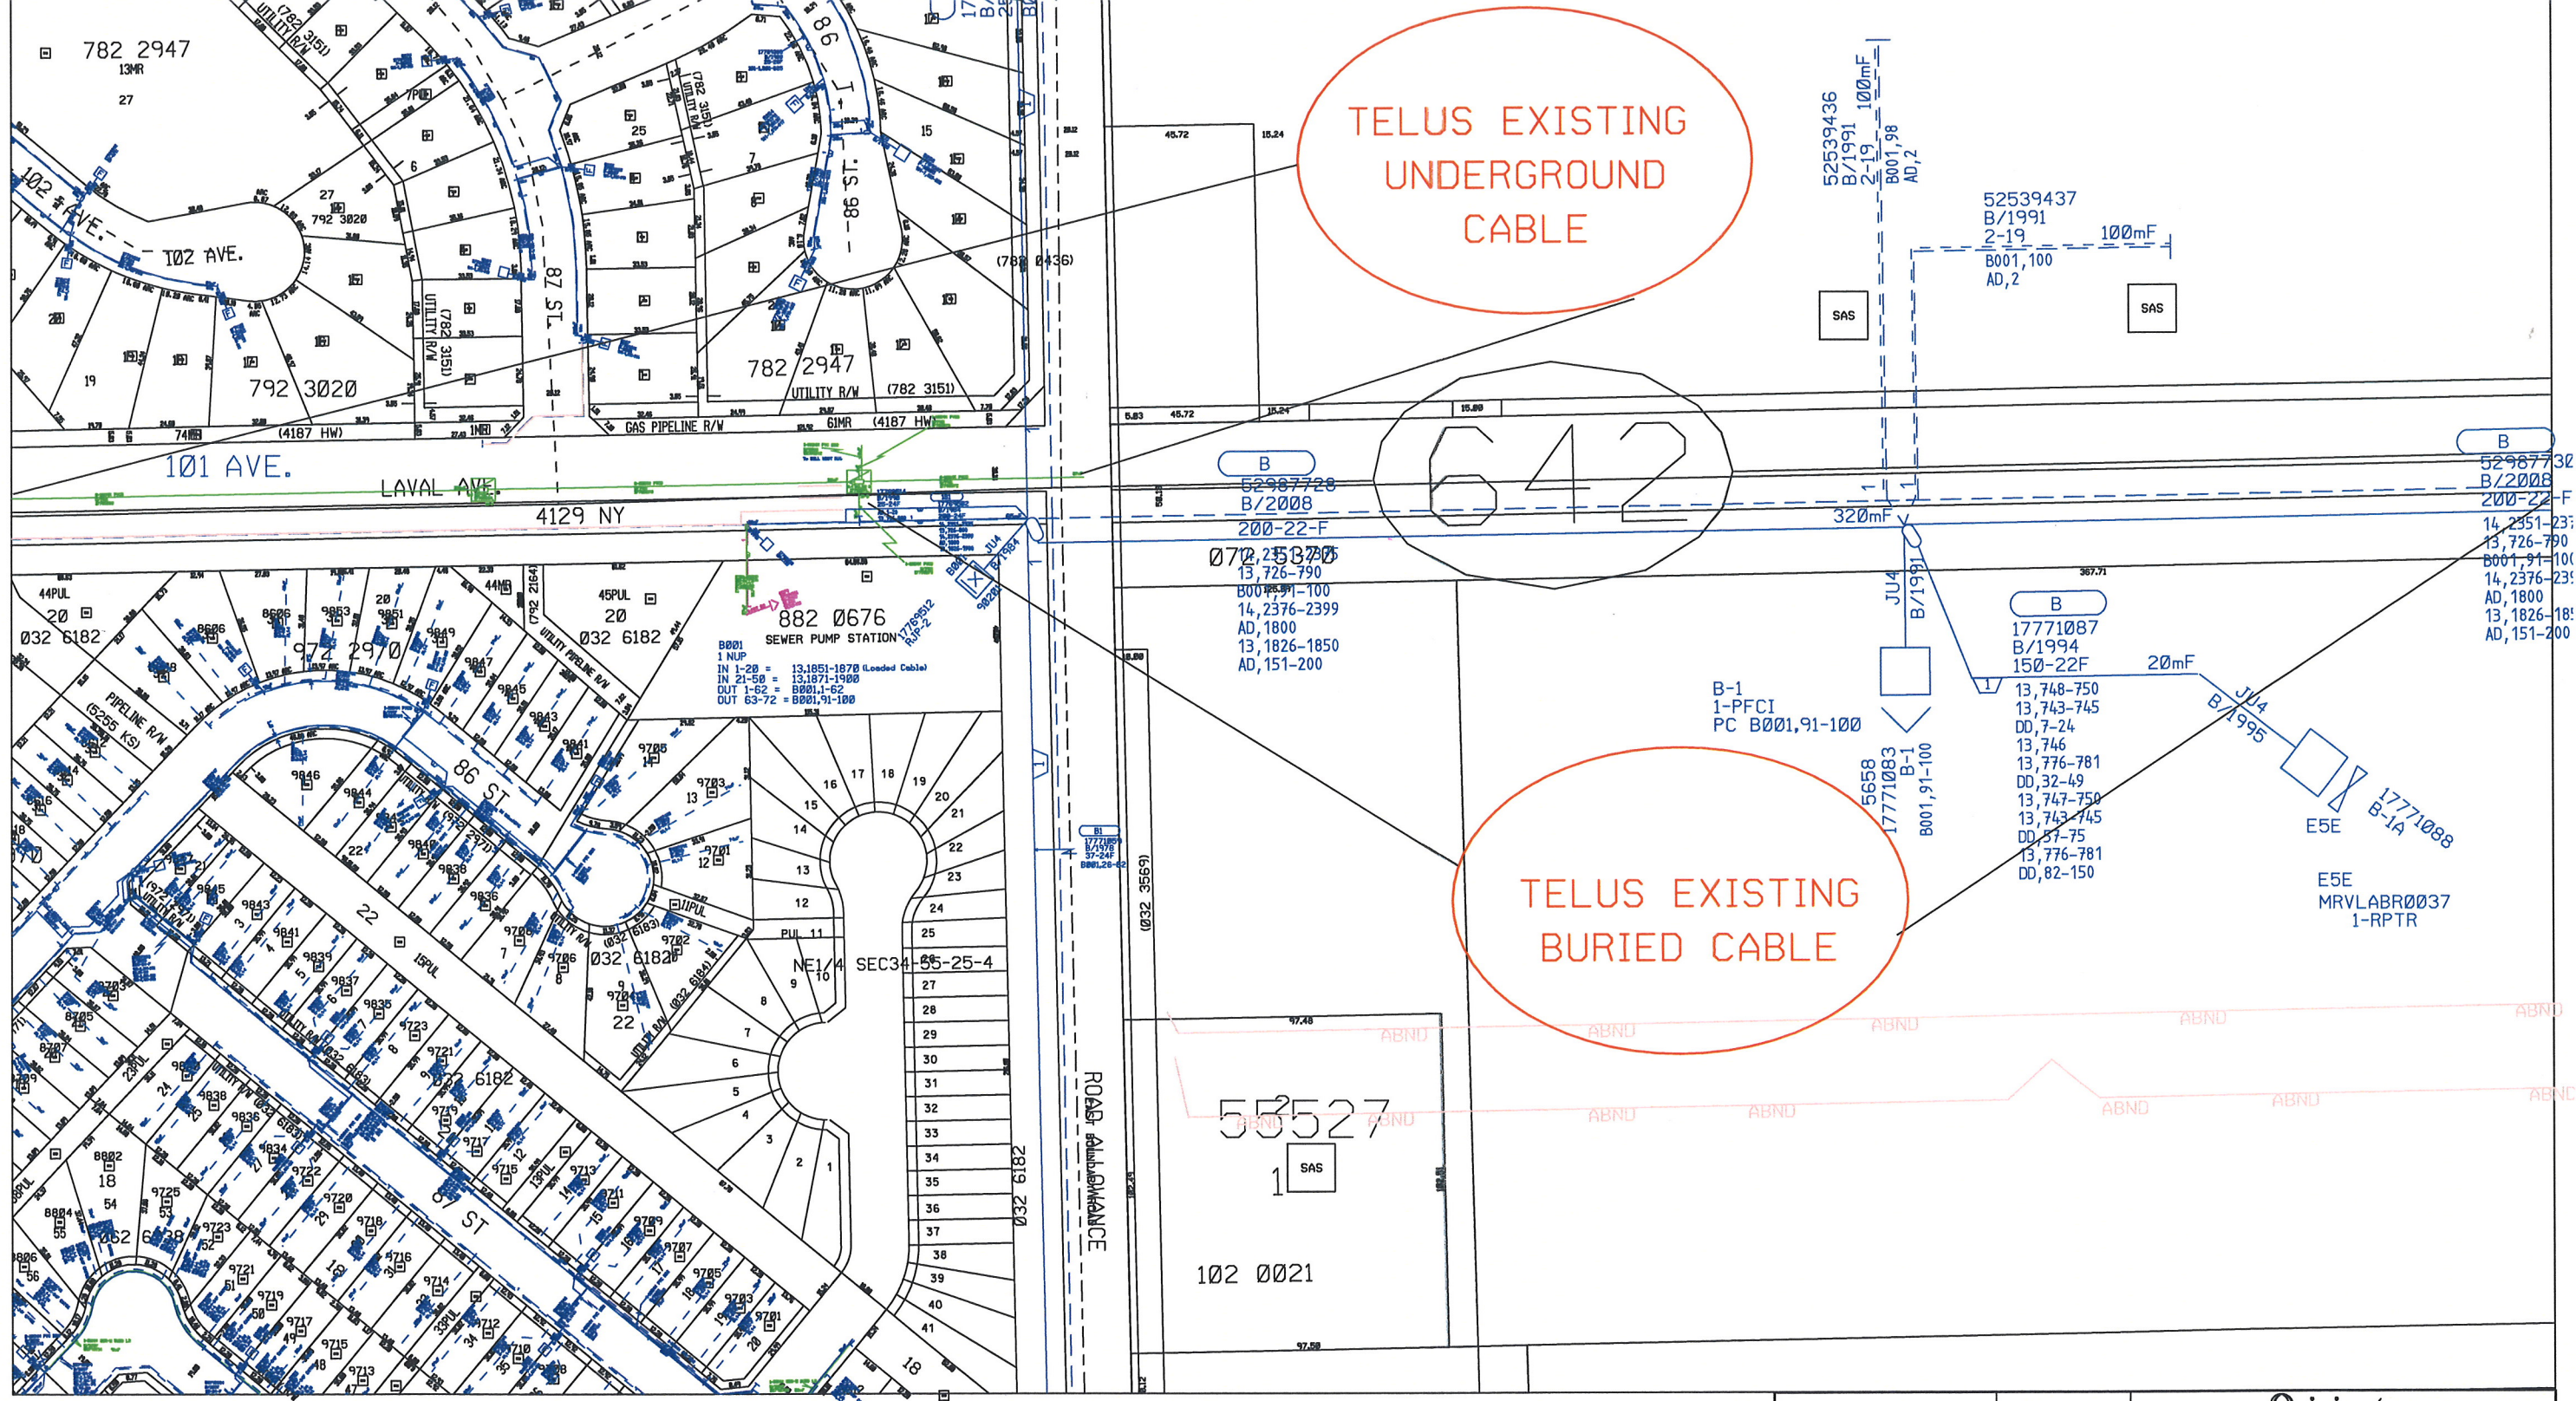


TELUS EXISTING  
UNDERGROUND  
CABLE

642

TELUS EXISTING  
BURIED CABLE

AN




	Scale	Originator	
	2000	Marj Schmidt	
Wire Center	Project		Network
	MRVL-MORINVILLE		RC2012 022725mrvl
Reissue	Plan		
906.dgn	906		
2013-02-04			



**Shaw Cable**

---



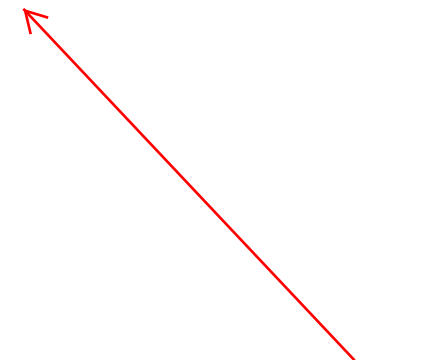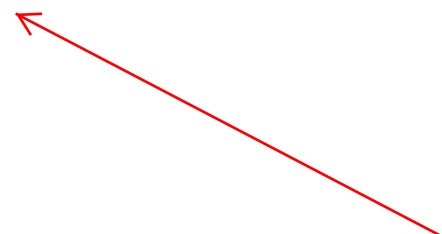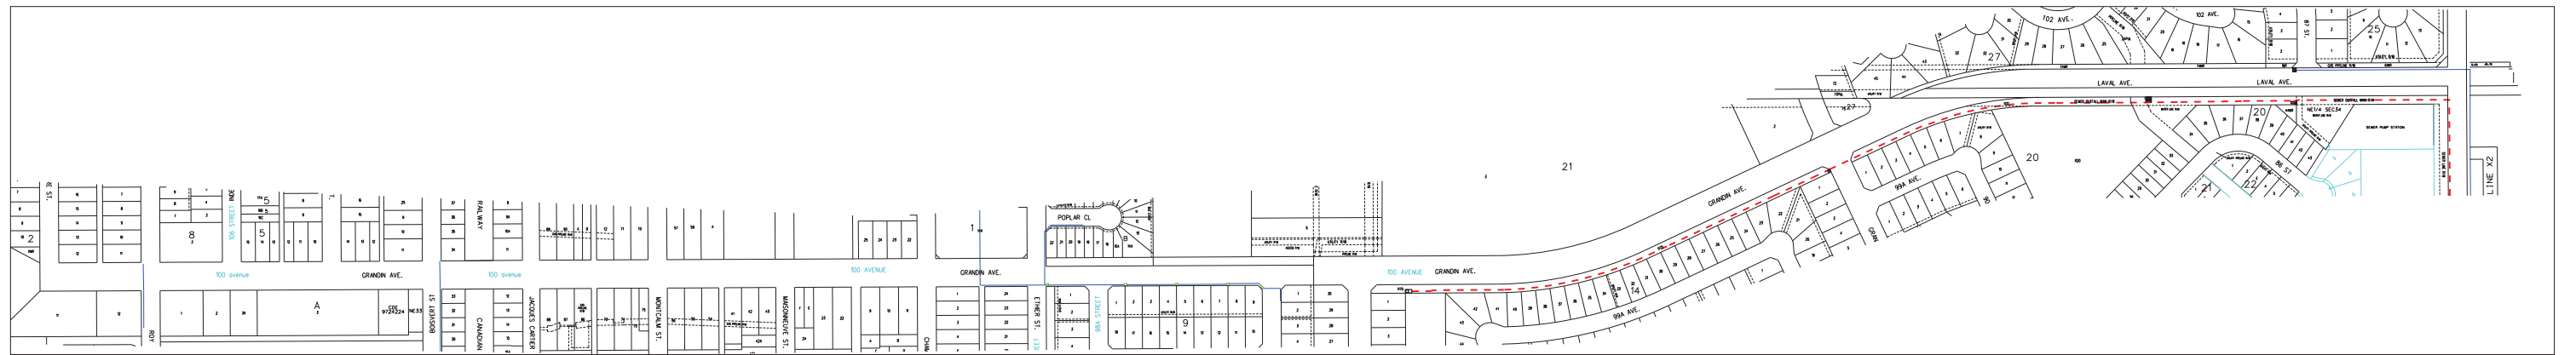

SHAW CABLE (100 AVENUE) MORINVILLE

Coax cables

**Alta Gas**

---



